





ML_Rauhalantie

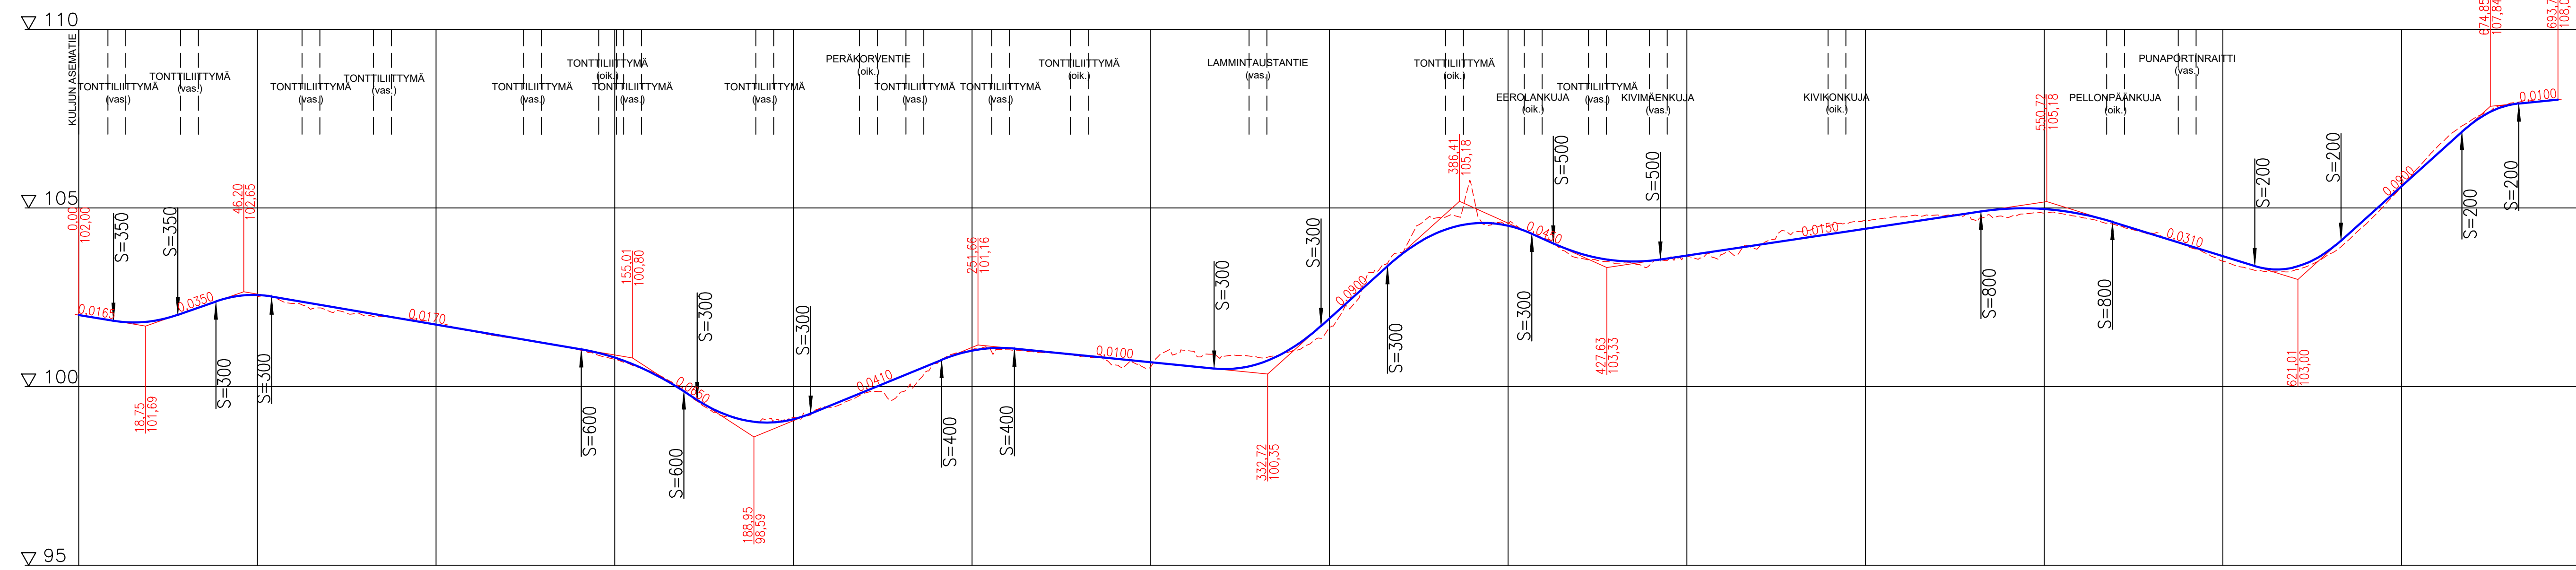


Päälysrakenne	Puutien perustamistapa	Matka	Kaltevuus / pyöristysarvo

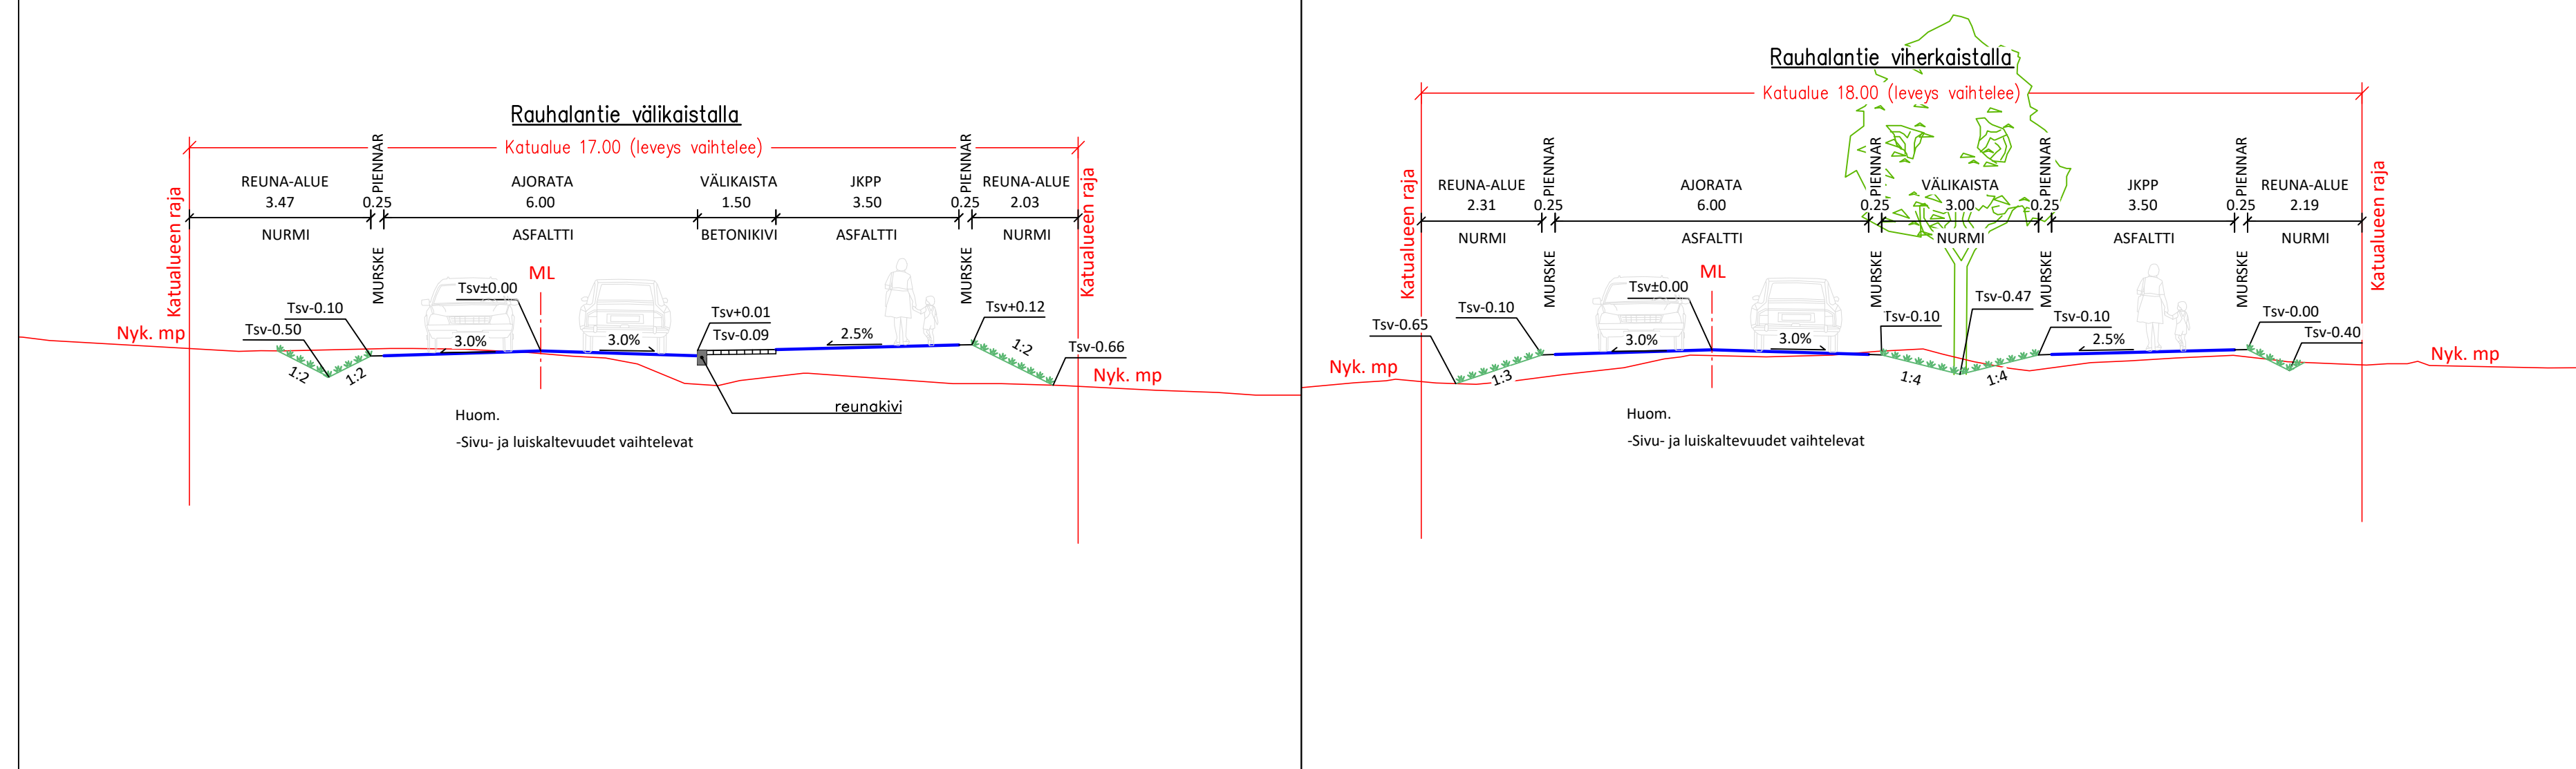

ML_Punaportinraitti

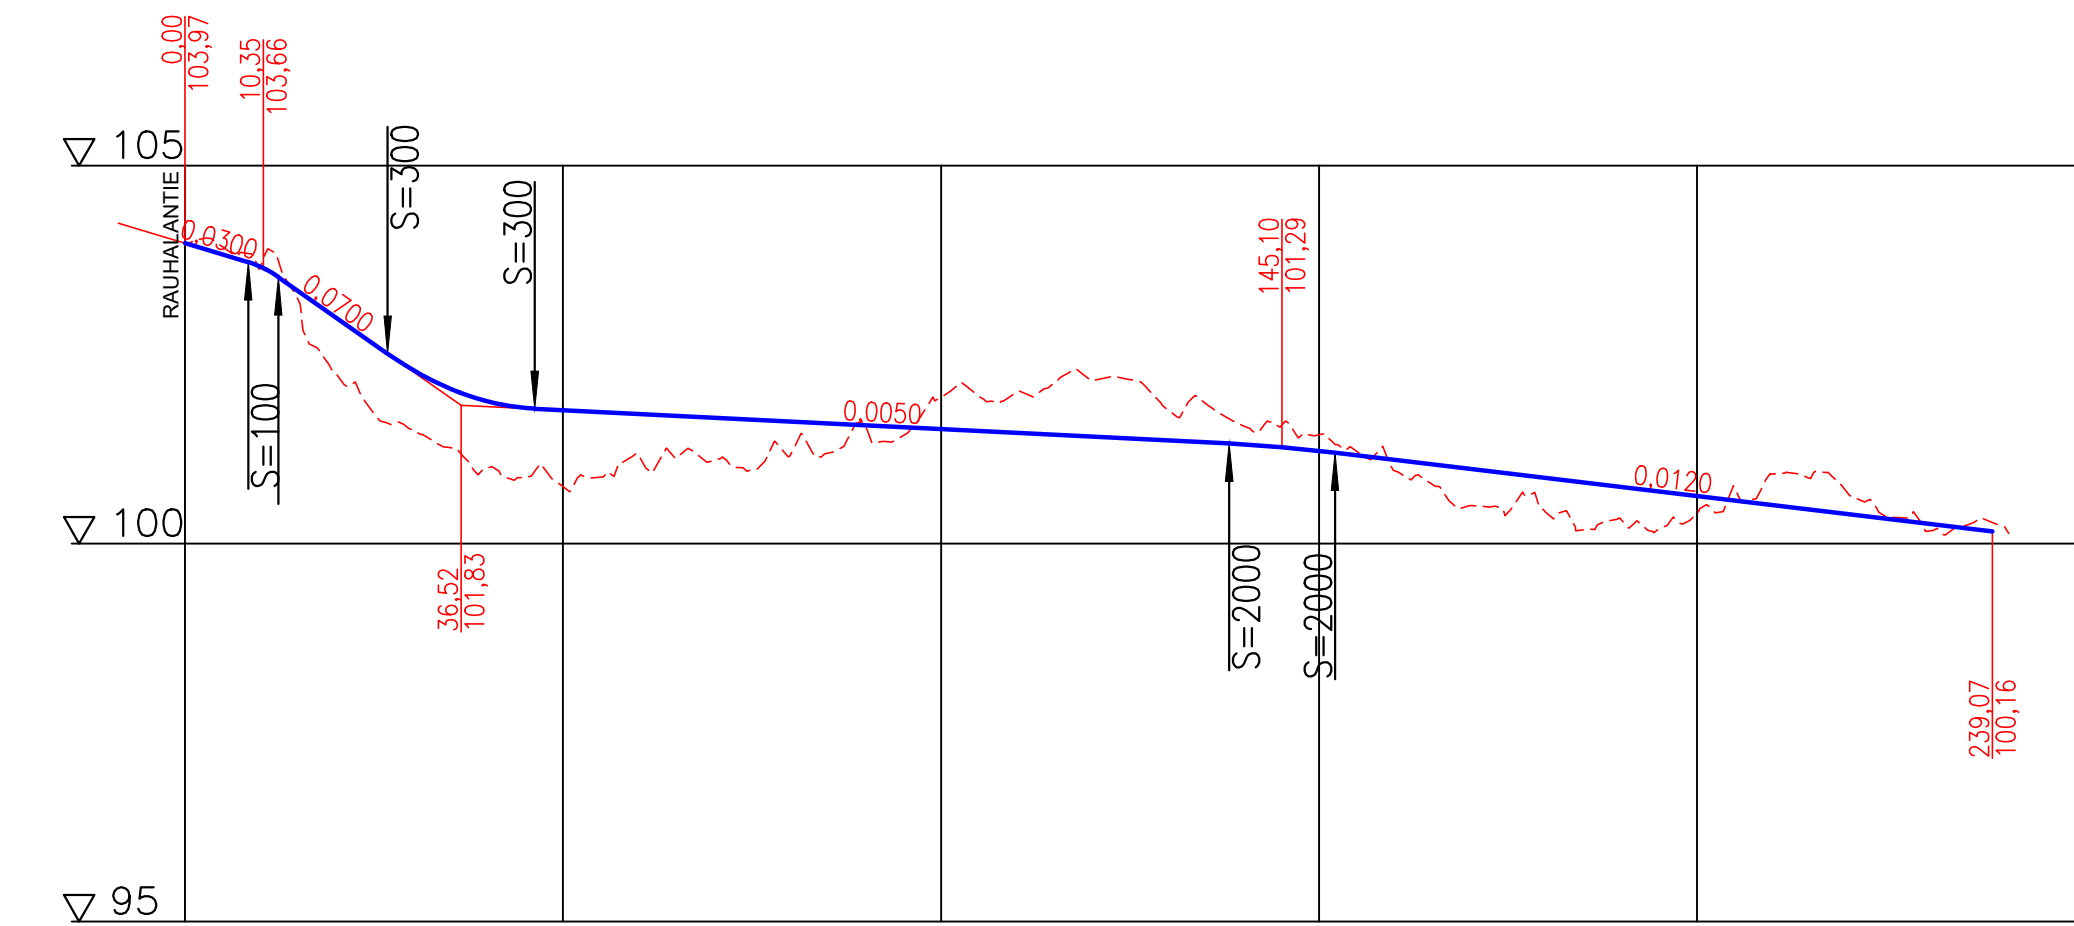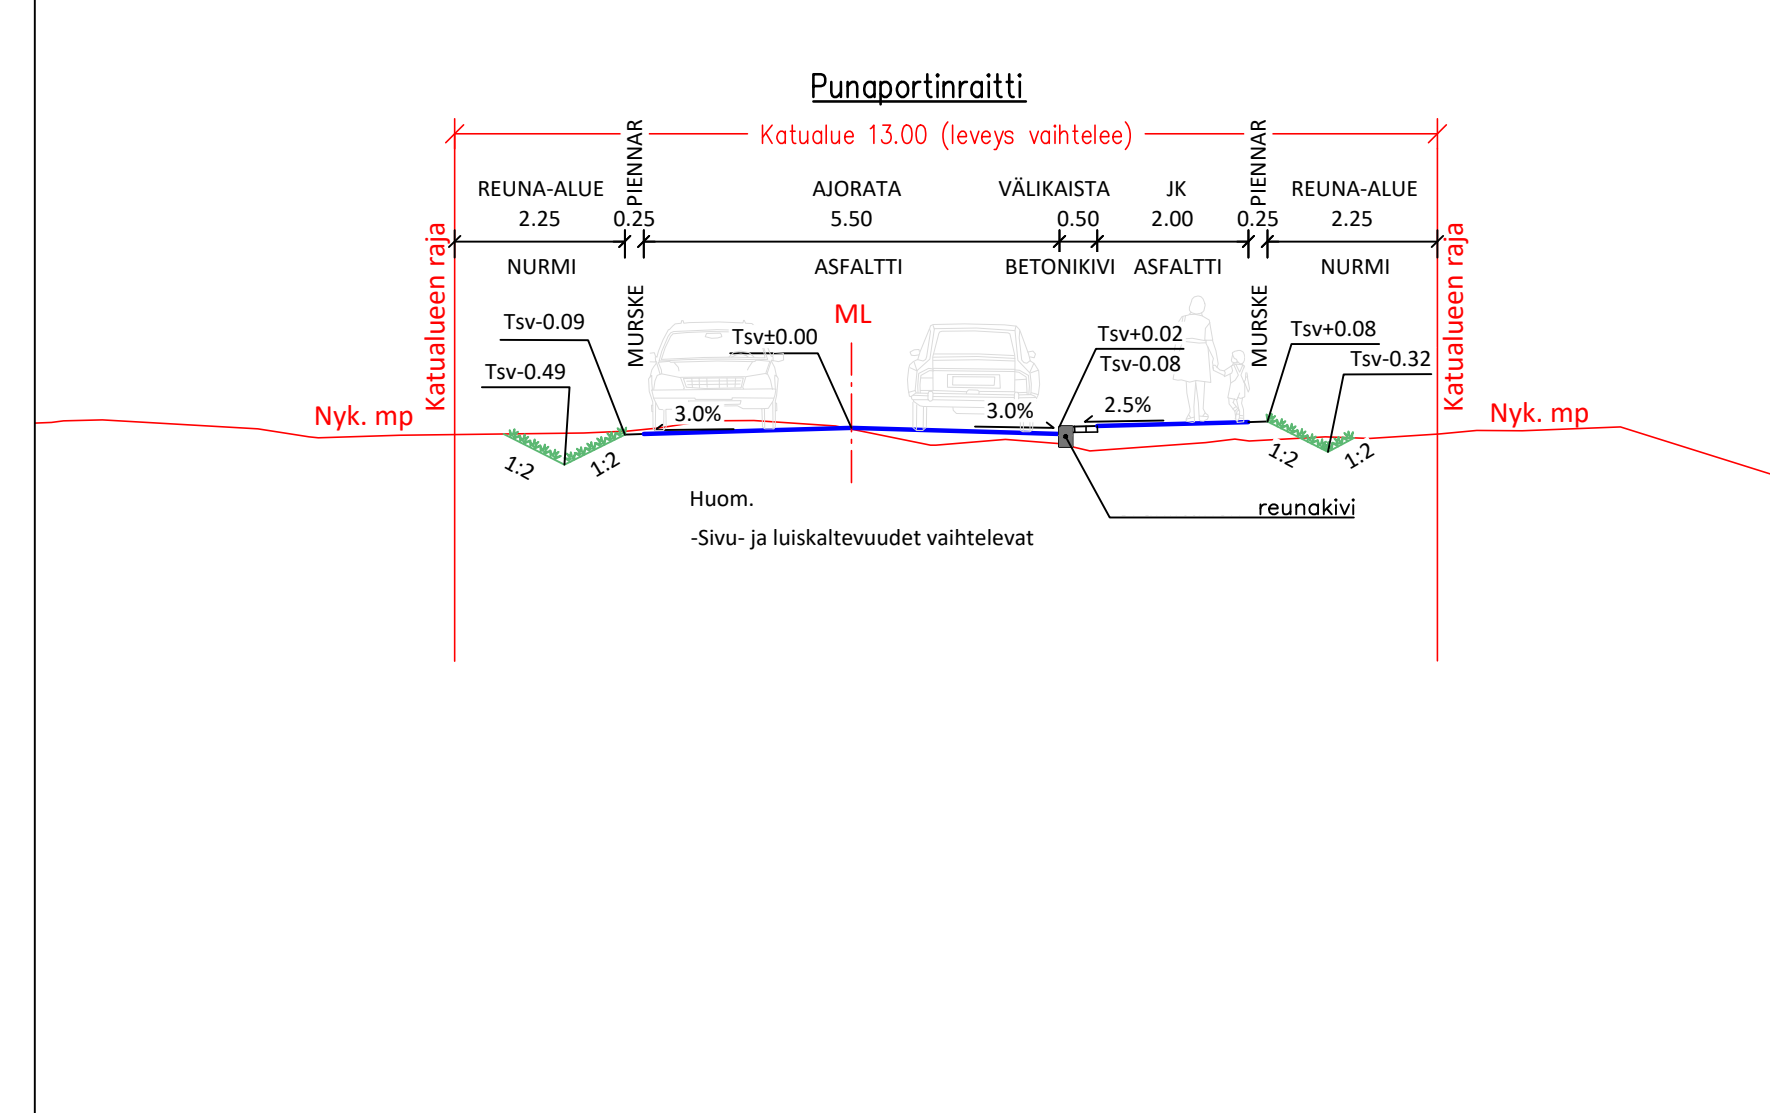[illegible]

ML_JKPP

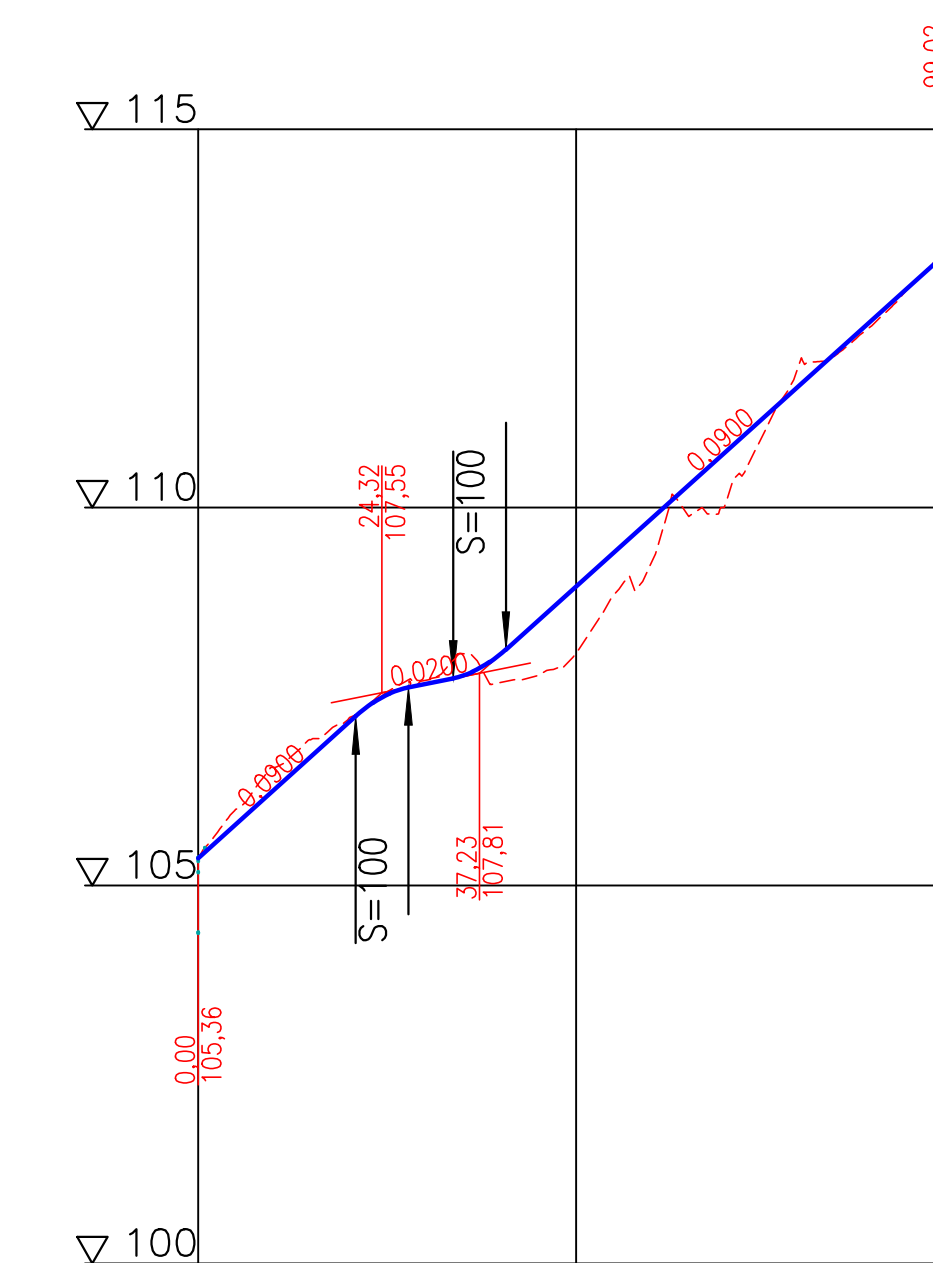

Pääliysrakenne
Putkien perustamistapa

Matka


Kaltteus / pyörityssäde

Tasausviivan korkeus

Maanpinnan korkeus

Kaarevuus

Ajoradan sivukaltevus

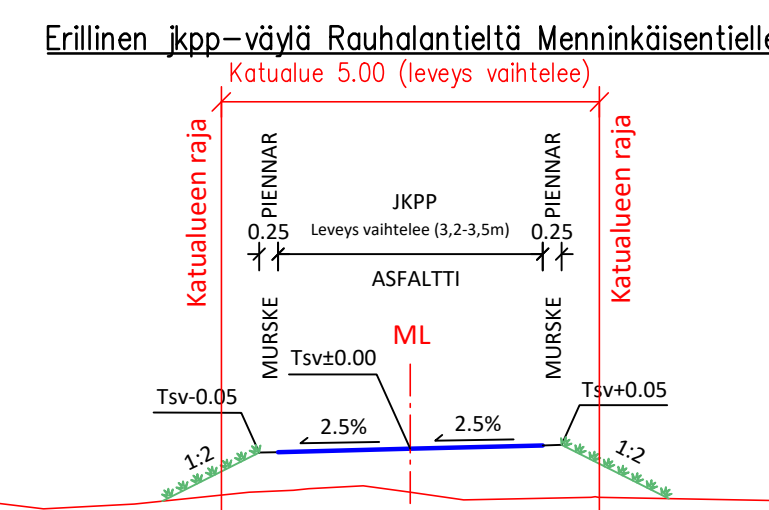

tark. 16.5.2025 suunnitteluinsinööri Jukka Markkanen
hyv. 16.5.2025 infrapäällikkö Tiina Pekkala