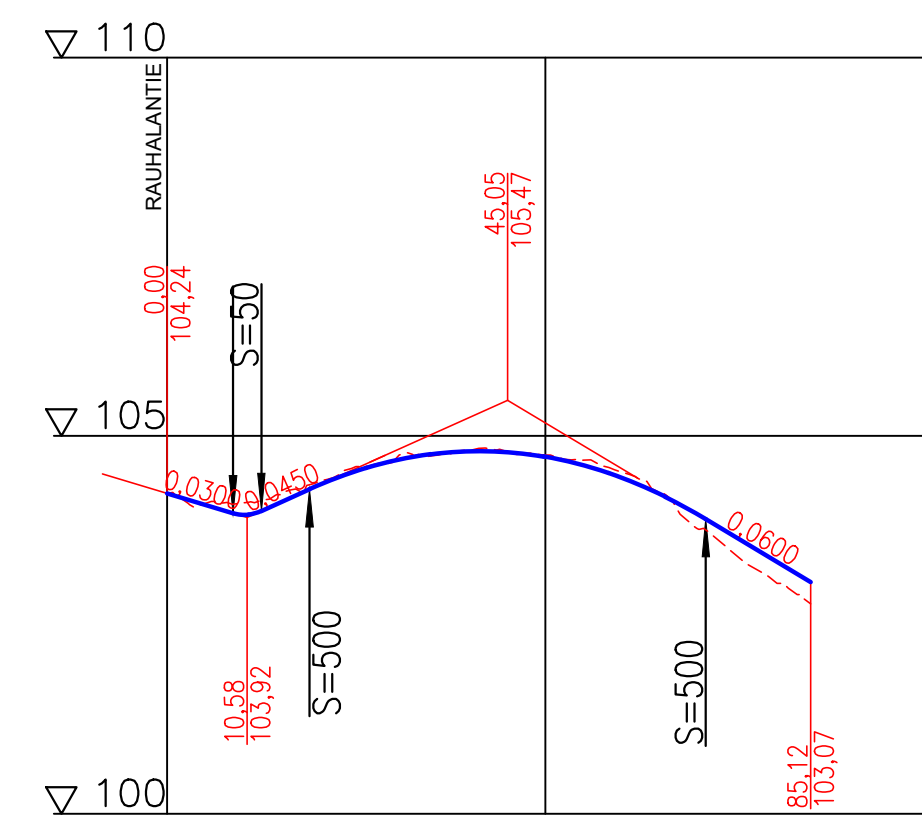


ML_Eerolankuja

[illegible]

ML_Kivikonkuja


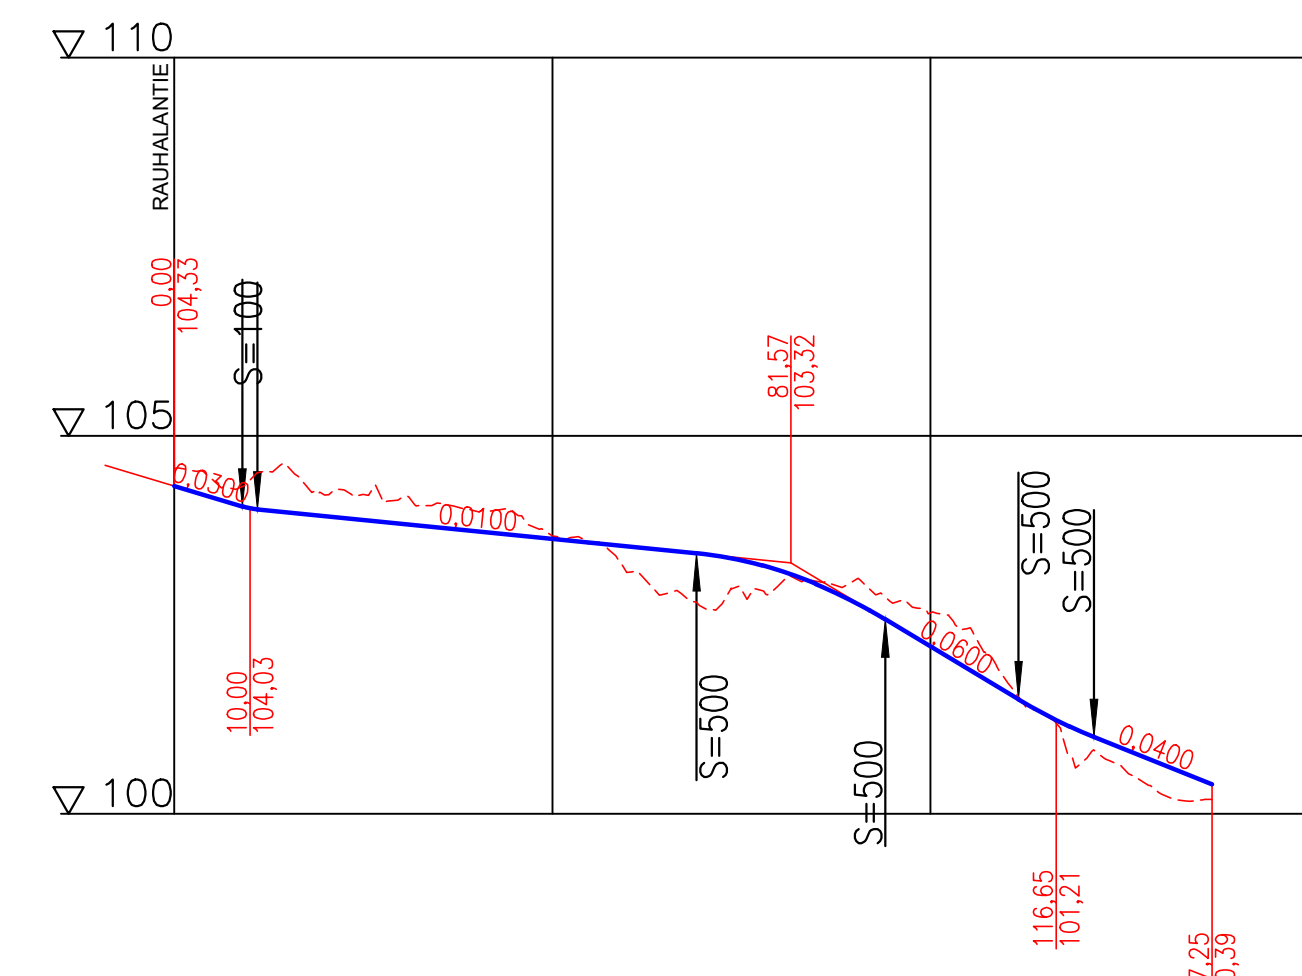






ML_Kivimäenkuja

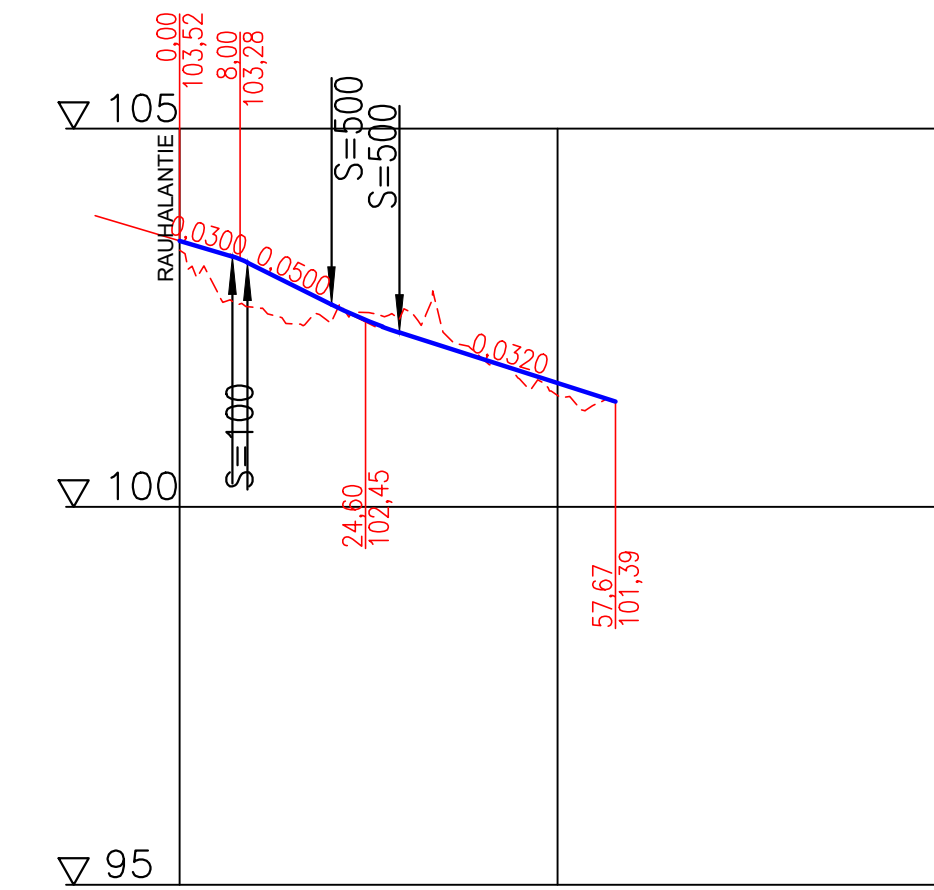



ML_Pellonpääänkuja

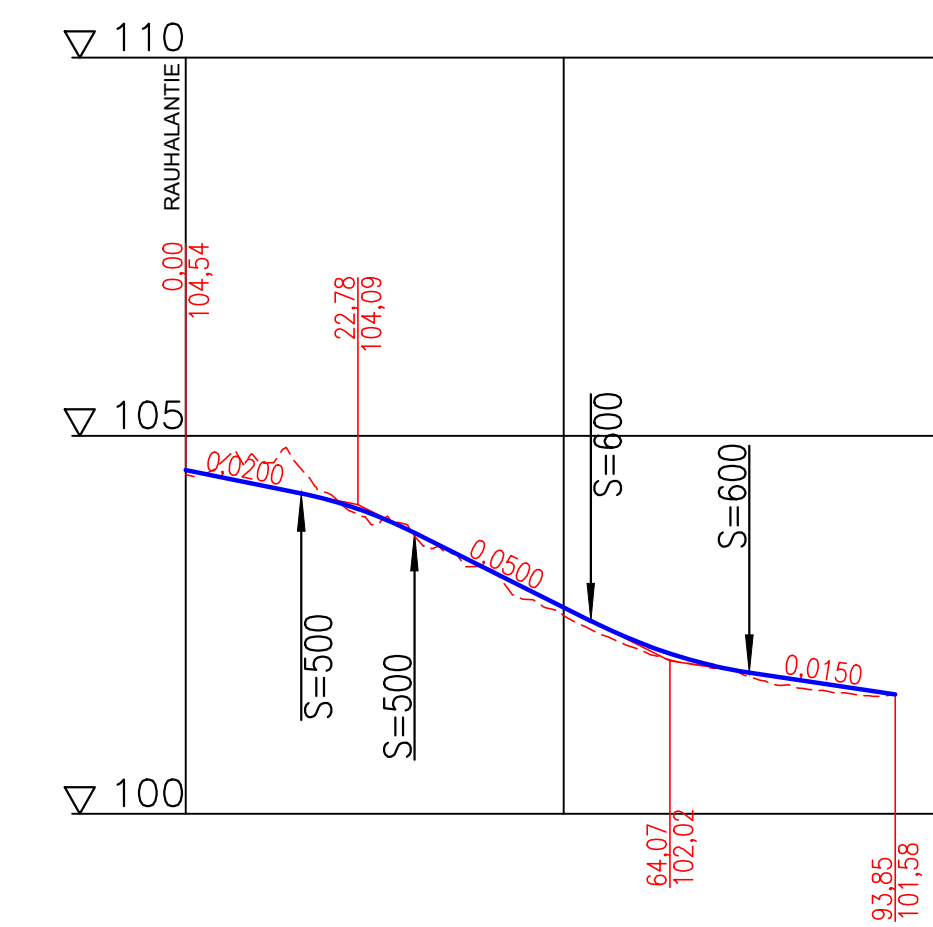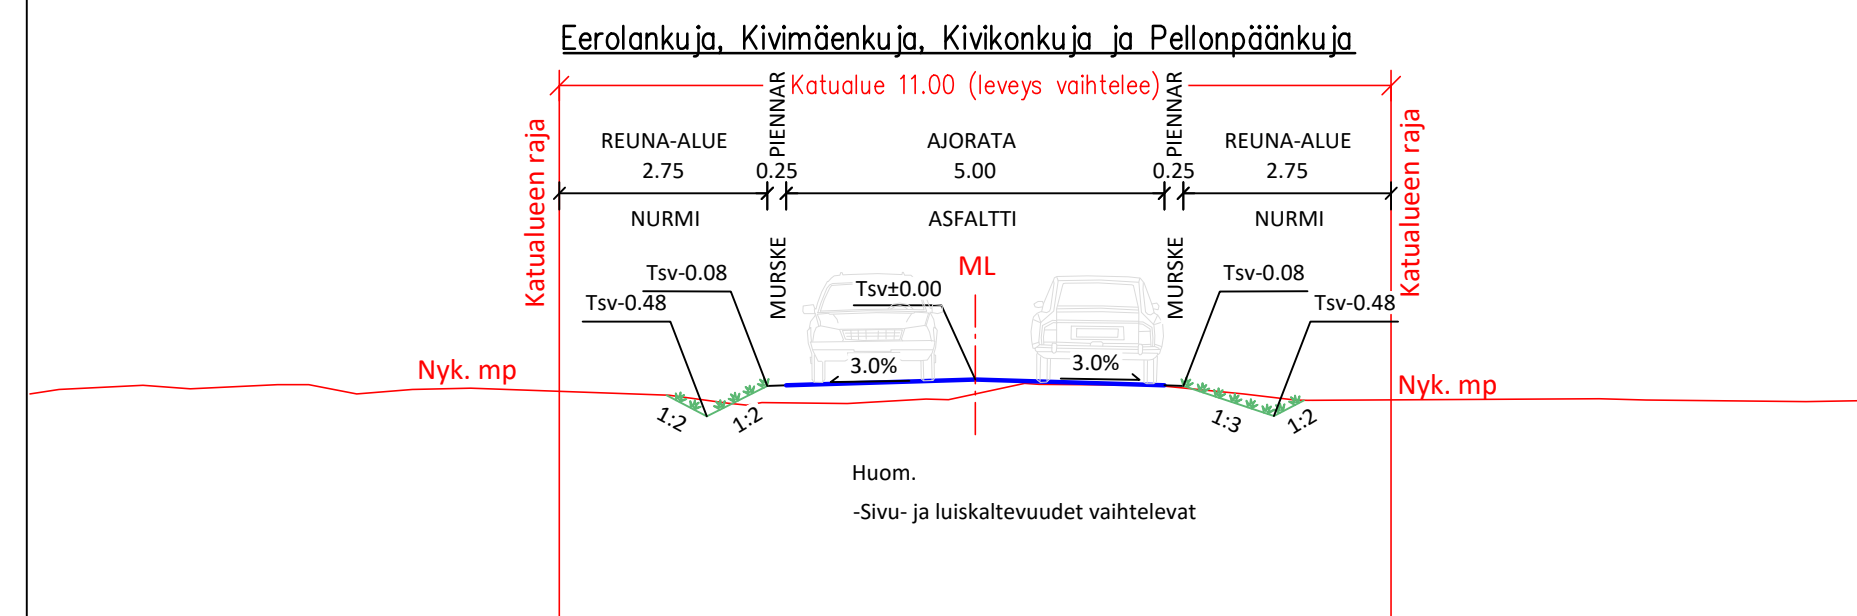[illegible]

tark. 16.5.2025 suunnitteluinsinööri Jukka Markkanen
hyv. 16.5.2025 infrapäällikkö Tiina Pekkala